


120V-60HZ
240V-50HZ

GROUND
PHASE
NEUTRAL

LP WATER LEVEL PROBE
MS MAIN SWITCH
PU PUMP
MB MAIN BOARD
LS TANK LEVEL SENSOR
ER ELECTRICAL RESISTANCE
PS PRESSURE SENSOR
TF THERMAL FUSE
LE WATER LEVEL VALVE
GR GROUP VALVE
ST STEAM VALVE
WV MAINS INLET VALVE

NUM.	COLORE
0-0.2	Y/G
0.3	Y/G
0.4	Y/G
1	Brown
2	Blue
2.1-2.5	Blue
3	Red
5	White
6	Gray
7	Red
8	Orange
9	Black

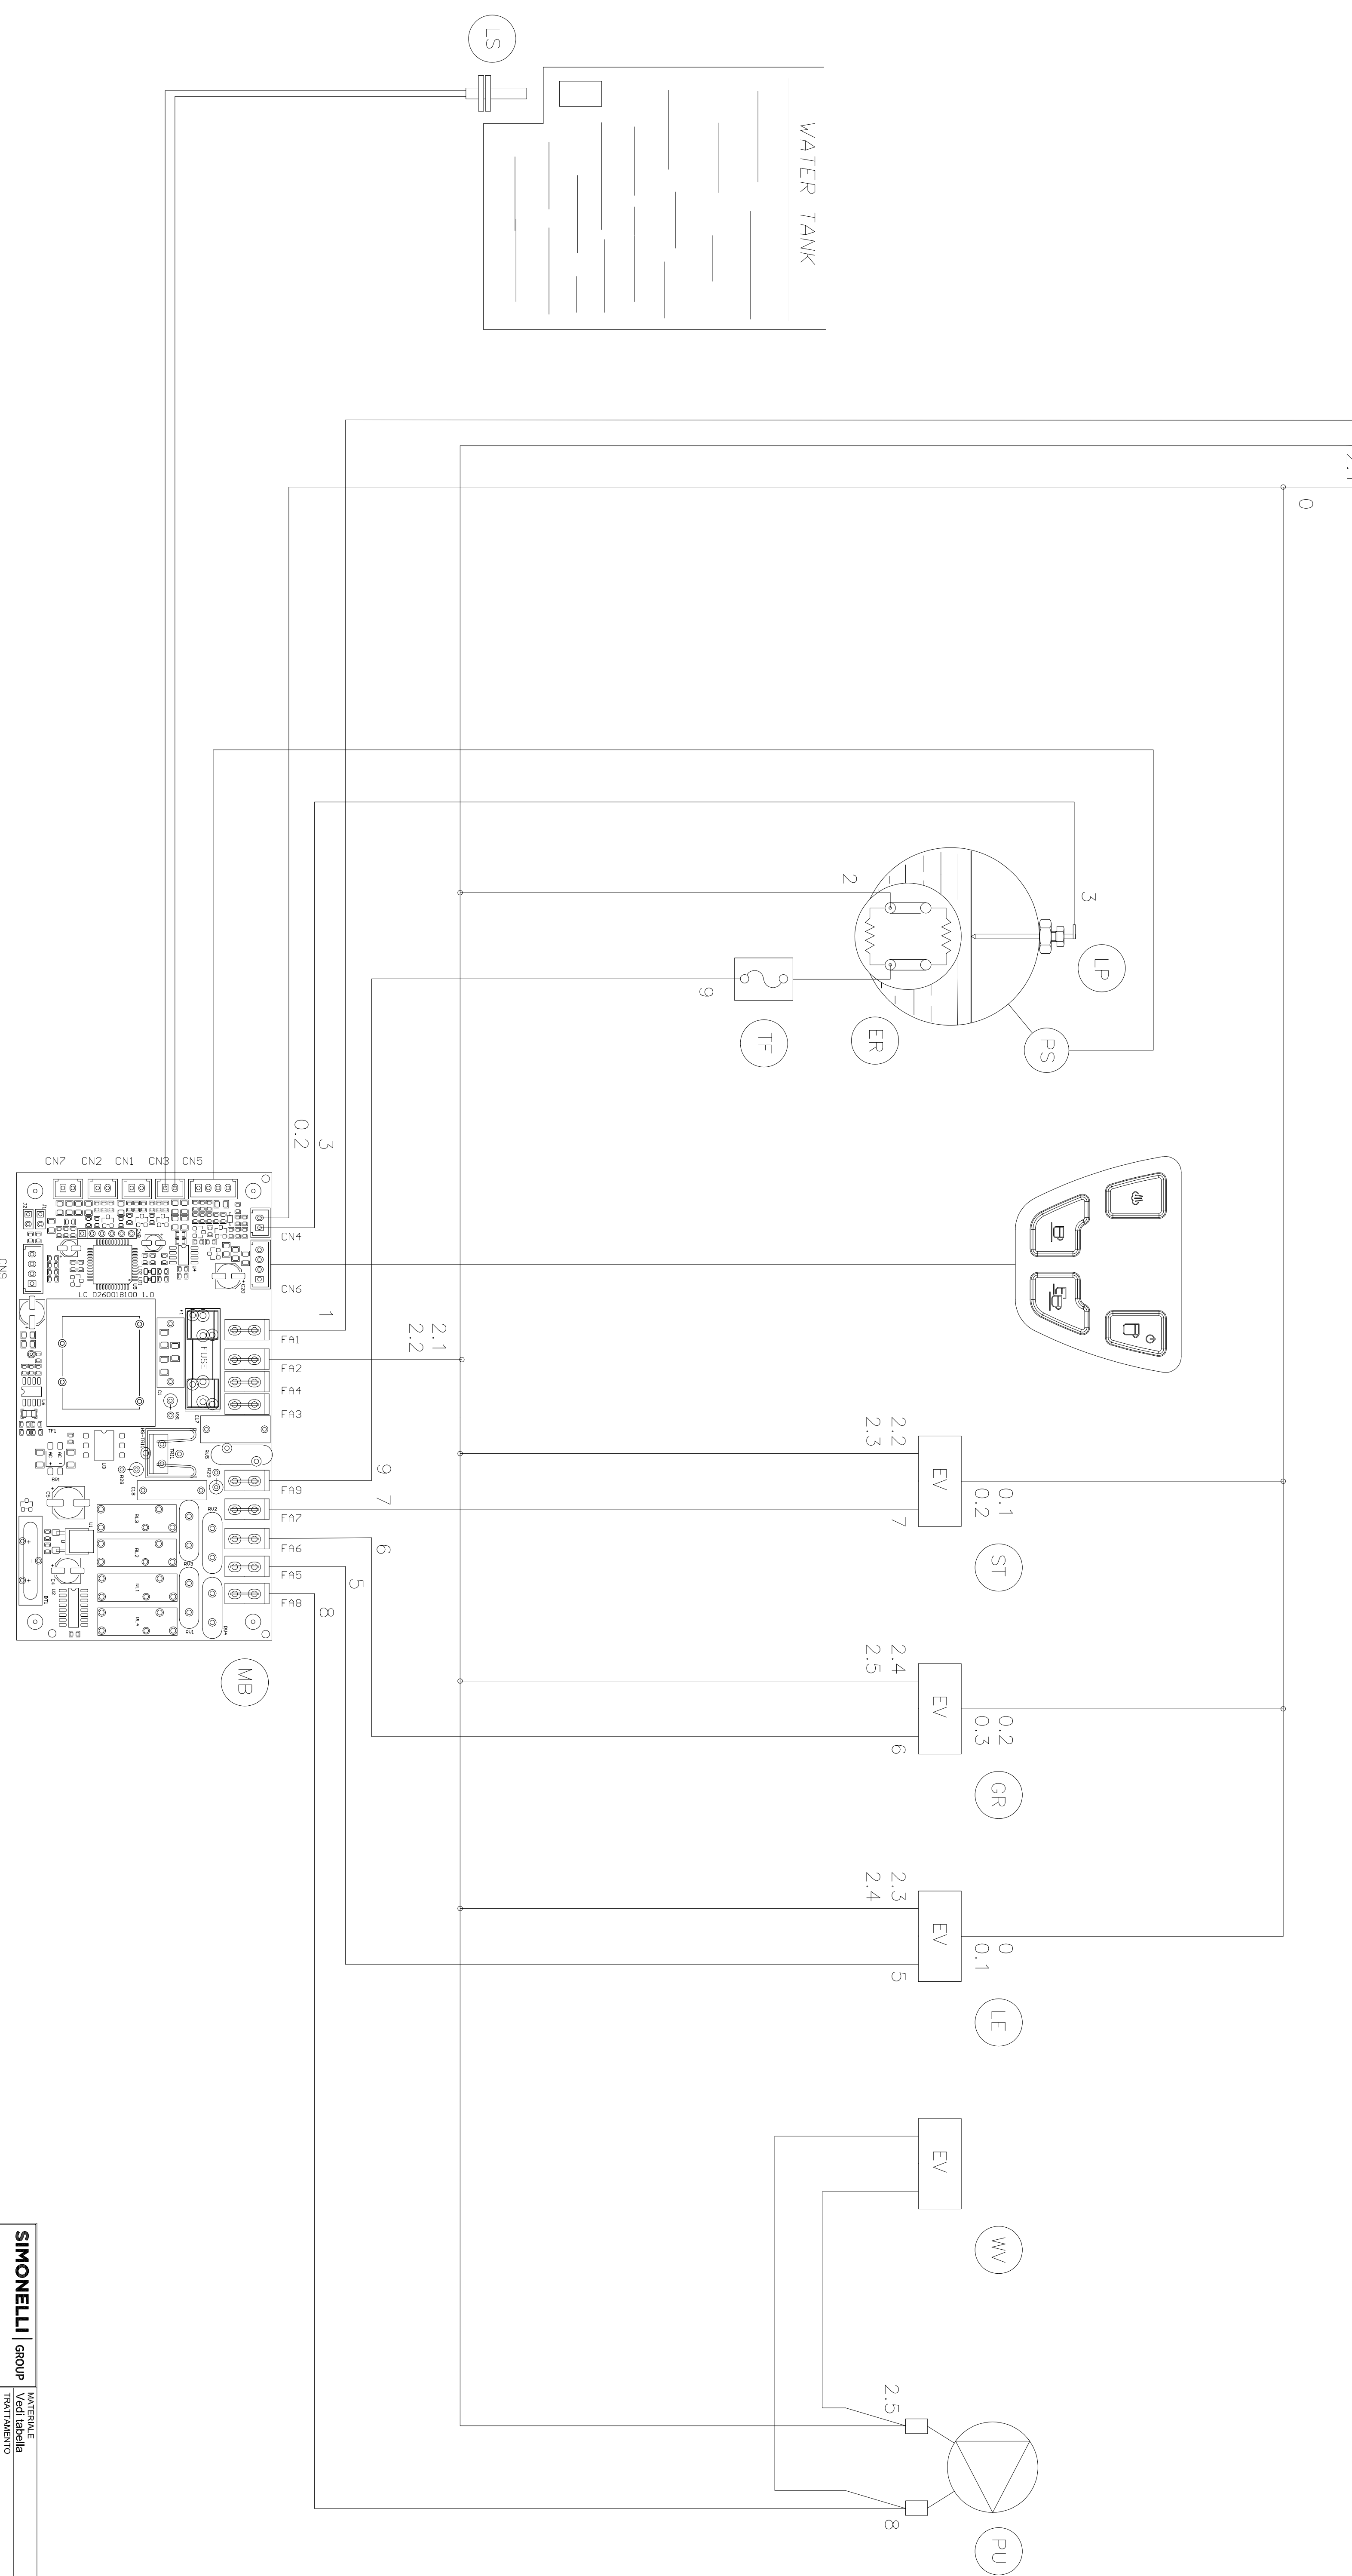

SIMONELLI group
Verdi Labelia

06291 BELFORTE DEL CHIANTI MC
TEL. 0733/9801 FAX 906279
email - info@simonelli.it
DESCRIZIONE: Schema elettrico Oscar MDD
FOGLIO: 1 di 1
DATA: 24/09/2021
04000694 SE

A termini di legge e riserviamo le proprietà del presente disegno con diritto di riproduzione totale o parziale.